



NOTHING TO BE BUILT AT THIS LOCATION

NOTHING TO BE BUILT AT THIS LOCATION



NOTHING TO BE BUILT AT THIS LOCATION

NOTHING TO BE BUILT AT THIS LOCATION

NOTHING TO BE BUILT AT THIS LOCATION

**PLANNING AND BUILDING**  
**NOTICE OF COASTSIDE DESIGN REVIEW**





① NORTHWEST PERSPECTIVE SUPERIMPOSED OVER SITE PHOTO




② SOUTHWEST PERSPECTIVE SUPERIMPOSED OVER SITE PHOTO

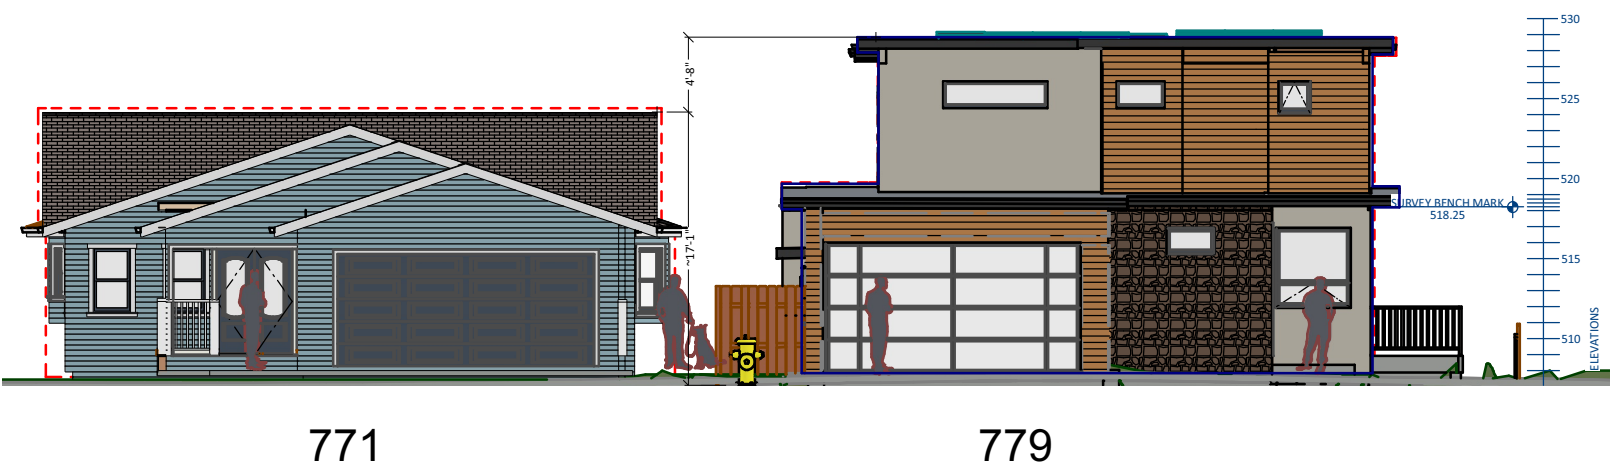

**MASSING ANALYSIS:**  
COMPARISON OF ELEVATION AREAS BETWEEN 771 SAN CARLOS AVE. VS. PROPOSED 779 SAN CARLOS AVE AS INDICATED BY RED DASHED OUTLINE PERIMETERS.

	771	779	DELTA	%
FRONT	588	711	123	121
REAR	903	1056	153	117

④ TABULATED DATA

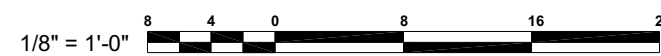

⑤ EAST - REAR, ELEVATION MASSING  
SCALE: 1/8" = 1'-0"

③ WEST-FRONT, ELEVATION MASSING  
SCALE: 1/8" = 1'-0"

DESIGNER:  
ROD LACASIA-BARRIOS  
4 EL SERENO DR.  
SAN CARLOS, CA  
650 766-2463

STRUCTURAL ENGINEER:  
TBD

ENERGY CALCS:  
TBD

REVISION	DATE	BY	DESC
A	11/17/23	RLB	POST 11/23/23 CDRC

**779 SAN CARLOS AVE  
EL GRANADA, CALIFORNIA  
NEW RESIDENCE**

**COASTSIDE DESIGN REVIEW**  
\* DEMONSTRATION OF PROJECT SCALE;  
\* MAJOR/MINOR MODIFICATIONS;  
\* HEIGHT ADJUSTMENTS DURING  
CONSTRUCTION

ALL INFORMATION IS  
COPYRIGHTED 2021

SHEET TITLE

SCALE: AS SHOWN

ISSUE: 12/23/2022  
DATE:  
DRAWN BY:  
ROD LACASIA-BARRIOS  
SHEET NO.